


DAMAGE CONTROL NOTES
 DAMAGE CONTROL CLASSIFICATIONS ARE FOR GUIDANCE ONLY AND ARE SUBJECT TO CHANGE AS DESIGN DEVELOPES.

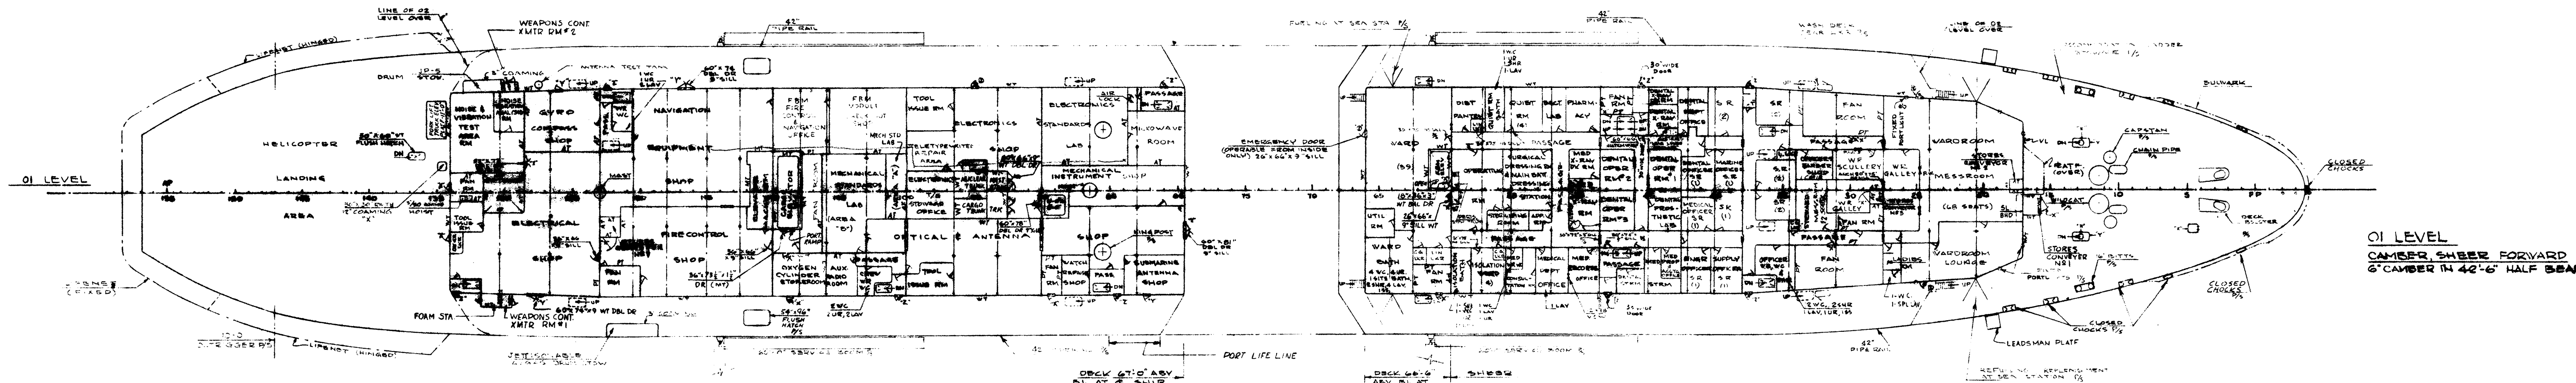


DOOR SIZES (26'x66'9" UNLESS OTHERWISE NOTED)
 STORES CONVEYOR NE 5 --- 42' x 60' x 21' SILL
 STORES CONVEYOR NE 17 --- 48' x 72' x 18' SILL
 OUTSIDE TRAFFIC DOORS IN DE HOUSES --- 26' x 66' x 9' SILL GA.
 FAN RM DOORS --- 26' x 66' x 9' SILL

HATCHES & HATCHWAYS
 ACCESS HATCH, RW 15 1/2 --- 30' x 60' x 12' CAMING RWT WITH DIA GARS
 HATCH, RW 2 (1) --- 30' x 60' x 12' CAMING RWT
 HATCHWAYS (EXCEPT AS NOTED) --- 30' x 60' x 12' CAMING

ARCHES
 26' x 66' x 9' SILL (EXCEPT AS NOTED)


FIXED LIGHTS
 17 DIAPHRAGM

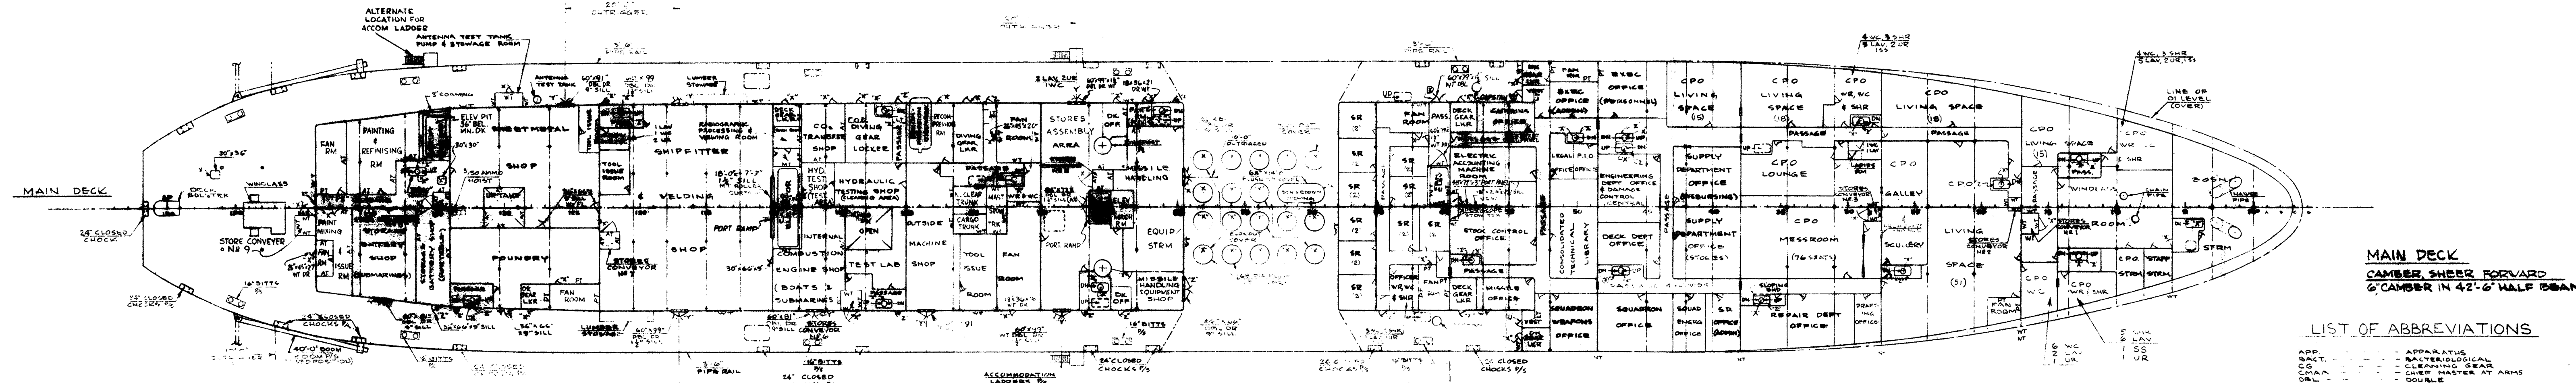

DOOR SIZES (26'x66'9" UNLESS OTHERWISE NOTED)
 STORES CONVEYOR NE 5 --- 42' x 60' x 21' SILL
 STORES CONVEYOR NE 17 --- 48' x 72' x 18' SILL
 OUTSIDE TRAFFIC DOORS IN DE HOUSES --- 26' x 66' x 9' SILL
 FAN RM DOORS --- 26' x 66' x 9' SILL

HATCHES & HATCHWAYS
 ACCESS HATCHES (EXCEPT AS NOTED) --- 30' x 60' x 12' WITH 18" DIA GARS WHERE INDICATED
 ALL ACCESS HATCHES & SCUTTLES TO MANNED STATIONS SHALL BE OPERABLE FROM ABOVE & BELOW

ARCHES
 26' x 66' x 9' SILL (EXCEPT AS NOTED)

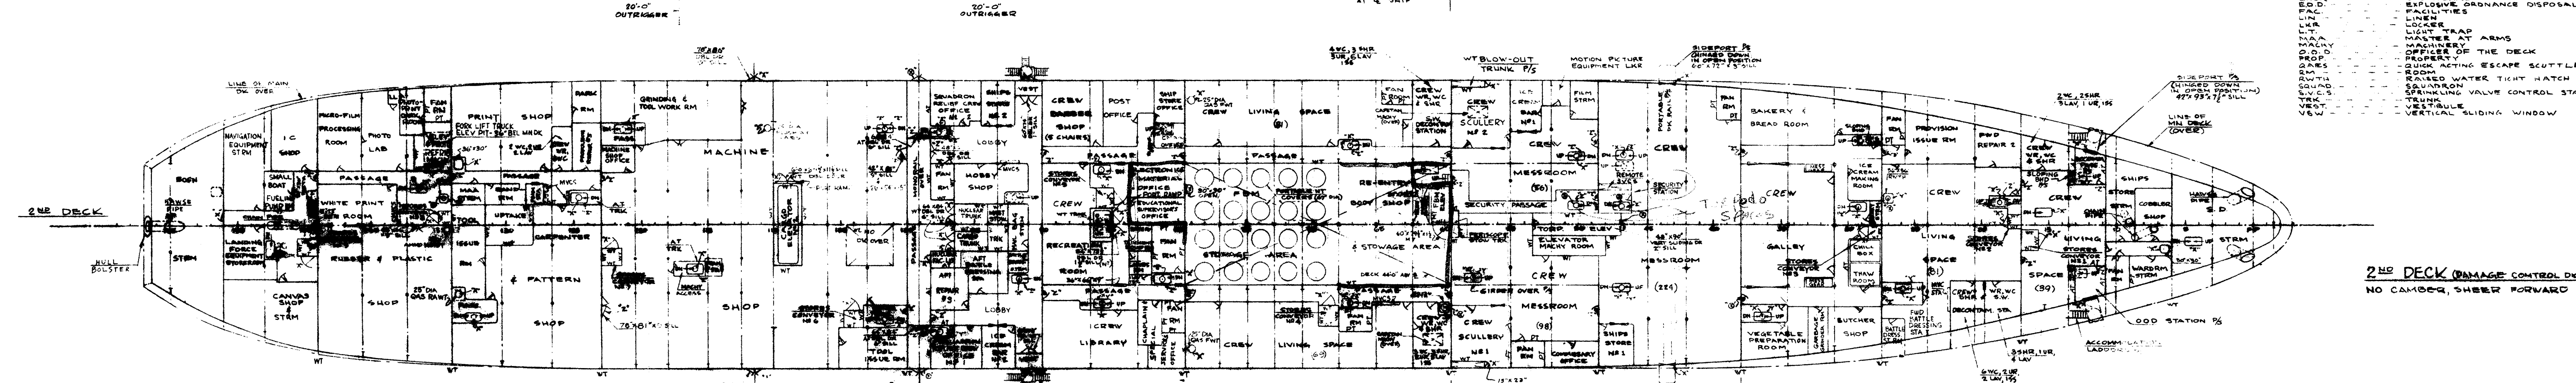

DOOR SIZES (26'x66'9" UNLESS OTHERWISE NOTED)
 STORES CONVEYOR NE 2, 8, 16 --- 42' x 60' x 21' SILL
 STORES CONVEYOR NE 4, 5, 6, 7, 13 --- 48' x 72' x 18' SILL
 TRAFFIC DOORS IN DE HOUSES --- 26' x 66' x 9' SILL GA.
 SIDEPORT DOORS, RW 15 1/2 --- 30' x 60' x 12' SILL WT
 SIDEPORT DOORS, RW 99 1/2 --- 30' x 60' x 12' SILL WT
 FAN RM DOORS --- 26' x 66' x 9' SILL

HATCHES & HATCHWAYS
 ACCESS HATCHES (EXCEPT AS NOTED) --- 30' x 60' x 12' WITH 18" DIA GARS WHERE INDICATED
 ACCESS HATCH TO ENGINE RM, RW 110 --- 30' x 60' x 12' WITH 18" DIA GARS
 ACCESS HATCH TO FIRE RM, RW 114 (P) --- 30' x 60' x 12' WITH 18" DIA GARS
 ALL ACCESS HATCHES & SCUTTLES TO MANNED STATIONS SHALL BE OPERABLE FROM ABOVE & BELOW

ARCHES
 26' x 66' x 9' SILL (EXCEPT AS NOTED)

- LIST OF ABBREVIATIONS**
- APP --- APPARATUS
 - BACT --- BACTERIOLOGICAL
 - CG --- CLEANING GEAR
 - CMMA --- CHIEF MASTER AT ARMS
 - DBL --- DOUBLE
 - DR --- DOOR
 - ENG --- ENGINEERING
 - ED.D --- EXPLOSIVE ORDNANCE DISPOSAL
 - FAC --- FACILITIES
 - LIN --- LINEN
 - LKR --- LOCKER
 - LIT --- LIGHT TRAP
 - MAA --- MASTER AT ARMS
 - MACH --- MACHINERY
 - O.D.D --- OFFICER OF THE DECK
 - PROP --- PROPERTY
 - QAS --- QUICK ACTING ESCAPE SCUTTLE
 - RD --- ROOM
 - R.W.T.H --- RAISED WATER TIGHT HATCH
 - SQUAD --- SQUADRON
 - SWV.S --- SPRINKLING VALVE CONTROL STATION
 - TRK --- TRUNK
 - VEST --- VESTIBULE
 - VSW --- VERTICAL SLIDING WINDOW

DECK SLOPES FROM 41'-0" AVY BL AT CR 52 TO 45'-0" AVY BL AT CR 54 (STRAIGHT LINE SHEER)
 DECK SLOPES FROM 41'-0" AVY BL AT CR 52 TO 45'-0" AVY BL AT CR 54 (STRAIGHT LINE SHEER)
 DECK SLOPES FROM 41'-0" AVY BL AT CR 52 TO 45'-0" AVY BL AT CR 54 (STRAIGHT LINE SHEER)